



**BUILDING CODE COMPLIANCE OFFICE (BCCO)
PRODUCT CONTROL DIVISION**

**MIAMI-DADE COUNTY, FLORIDA
METRO-DADE FLAGLER BUILDING
140 WEST FLAGLER STREET, SUITE 1603
MIAMI, FLORIDA 33130-1563
(305) 375-2901 FAX (305) 375-2908**

NOTICE OF ACCEPTANCE (NOA)

**Metal Sales Manufacturing Corporation
7800 State Road 60
Sellersburg, IN 47172**

SCOPE: This NOA is being issued under the applicable rules and regulations governing the use of construction materials. The documentation submitted has been reviewed by Miami-Dade County Product Control Division and accepted by the Board of Rules and Appeals (BORA) to be used in Miami Dade County and other areas where allowed by the Authority Having Jurisdiction (AHJ).

This NOA shall not be valid after the expiration date stated below. The Miami-Dade County Product Control Division (In Miami Dade County) and/or the AHJ (in areas other than Miami Dade County) reserve the right to have this product or material tested for quality assurance purposes. If this product or material fails to perform in the accepted manner, the manufacturer will incur the expense of such testing and the AHJ may immediately revoke, modify, or suspend the use of such product or material within their jurisdiction. BORA reserves the right to revoke this acceptance, if it is determined by Miami-Dade County Product Control Division that this product or material fails to meet the requirements of the applicable building code.

This product is approved as described herein, and has been designed to comply with the High Velocity Hurricane Zone of the Florida Building Code.

DESCRIPTION: 0.024" (min.) Galvanized Structural Steel Wall Panel

APPROVAL DOCUMENT: Drawing No. R-B, titled "R-Panel Profile", sheet 1 of 1, prepared by Yoosof Lavi, P.E., dated March 08, 2004, signed and sealed by Yoosof Lavi, P.E., bearing the Miami-Dade County Product Control Approval stamp with the Notice of Acceptance number and approval date by the Miami-Dade County Product Control Division.

MISSILE IMPACT RATING: Large and Small Missile Impact

LABELING: Each panel shall bear a permanent label with the manufacturer's name or logo, city, state and the following statement: "Miami-Dade County Product Control Approved", unless otherwise noted herein.

RENEWAL of this NOA shall be considered after a renewal application has been filed and there has been no change in the applicable building code negatively affecting the performance of this product.

TERMINATION of this NOA will occur after the expiration date or if there has been a revision or change in the materials, use, and/or manufacture of the product or process. Misuse of this NOA as an endorsement of any product, for sales, advertising or any other purposes shall automatically terminate this NOA. Failure to comply with any section of this NOA shall be cause for termination and removal of NOA.

ADVERTISEMENT: The NOA number preceded by the words Miami-Dade County, Florida, and followed by the expiration date may be displayed in advertising literature. If any portion of the NOA is displayed, then it shall be done in its entirety.

INSPECTION: A copy of this entire NOA shall be provided to the user by the manufacturer or its distributors and shall be available for inspection at the job site at the request of the Building Official.

This NOA consists of this page 1, evidence submitted page(s) as well as approval document mentioned above. The submitted documentation was reviewed by **Helmy A. Makar, P.E.**

Helmy A. Makar
04/22/2004



**NOA No 03-0430.08
Expiration Date: 04/22/2009
Approval Date: 04/22/2004
Page 1**

Metal Sales Manufacturing Corporation

NOTICE OF ACCEPTANCE: EVIDENCE SUBMITTED

A. DRAWINGS

1. *Drawing No. R-B, titled " R-Panel Profile ", sheet 1 of 1, prepared by Yoosef Lavi, P.E., dated March 08, 2004, signed and sealed by Yoosef Lavi, P.E.*

B. TEST

1. *Test report on Uniform Static Air Pressure test and Air & Water Infiltration tests on Wall Panels over Galvanized Steel supports prepared by Farabaugh Engineering and Testing, Inc., report No. T300-02, dated November 29, 2002, signed and sealed by Patrick J. Farabaugh, P.E. and Daniel G. Farabaugh, P.E.*
2. *Test report on Large Missile Impact test and Cyclic Wind Pressure test on Wall Panels over Galvanized Steel supports prepared by Farabaugh Engineering and Testing, Inc., report No. T299-02, dated November 29, 2002, signed and sealed by Patrick J. Farabaugh, P.E. and Daniel G. Farabaugh, P.E.*
3. *Salt Spray – 1000 hours per ASTM B 117.*
4. *Accelerated Weathering 2000 hours per ASTM G 23.*

C. CALCULATIONS


1. *Panel allowable calculation and Fasteners verification prepared by Yoosef Lavi, P.E., 20 pages, dated April 03, 2003 signed and sealed by Yoosef Lavi, P.E.*

D. QUALITY ASSURANCE



1. *By Miami-Dade County Building Code Compliance Office.*

E. MATERIAL CERTIFICATION


1. *Tensile test report of metal panel, prepared by West Penn Material Evaluation, dated December 03, 2002.*

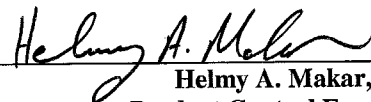


Helmy A. Makar, P. E.
Product Control Examiner
NOA No 03-0430.08
Expiration Date: 04/22/2009
Approval Date: 04/22/2004

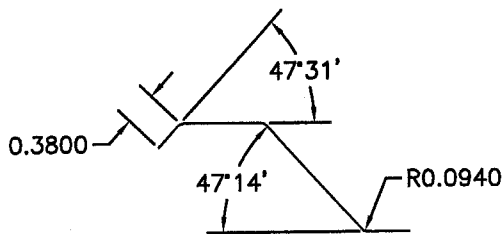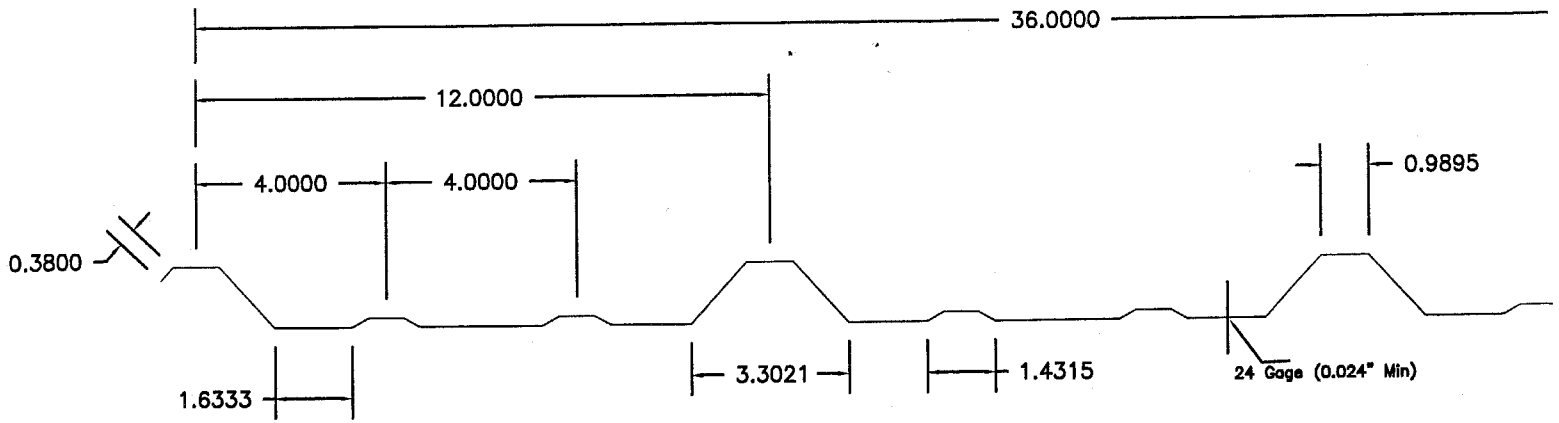


OVERLAP RIB DETAIL INBOARD SIDE

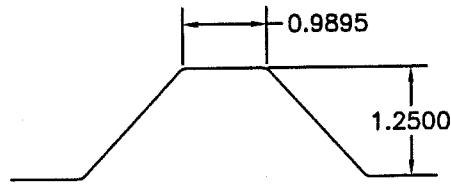


CENTER RIB DETAIL

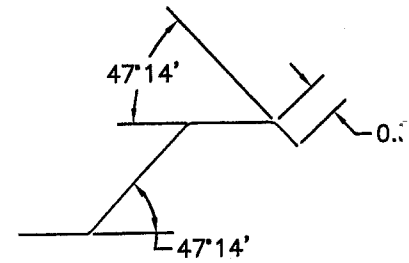

OUTBOARD RIB DETAIL NO BEARING

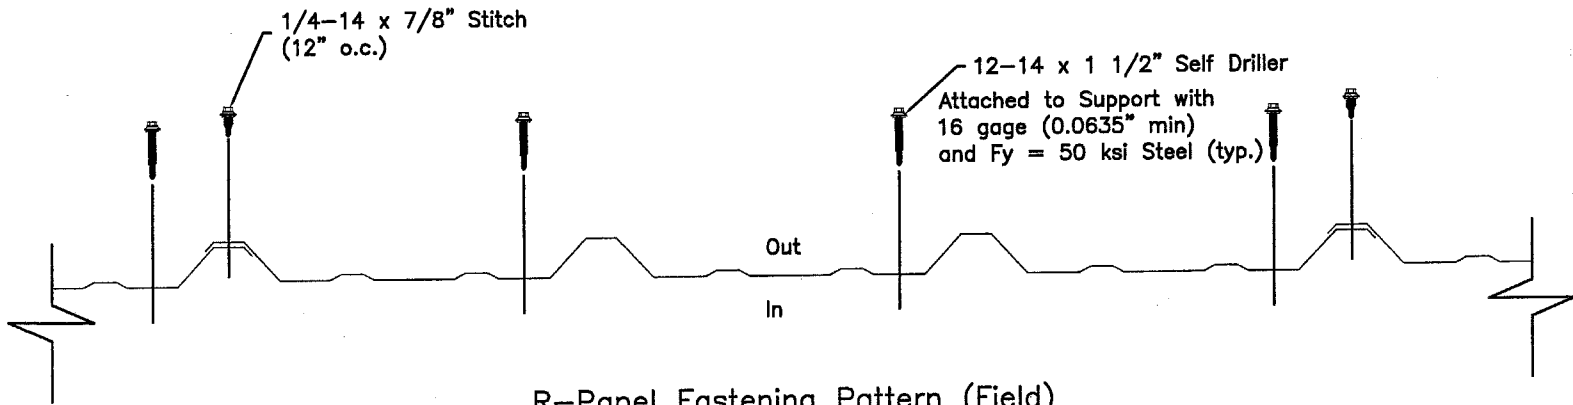

R-Panel Fastening Pattern (Field)

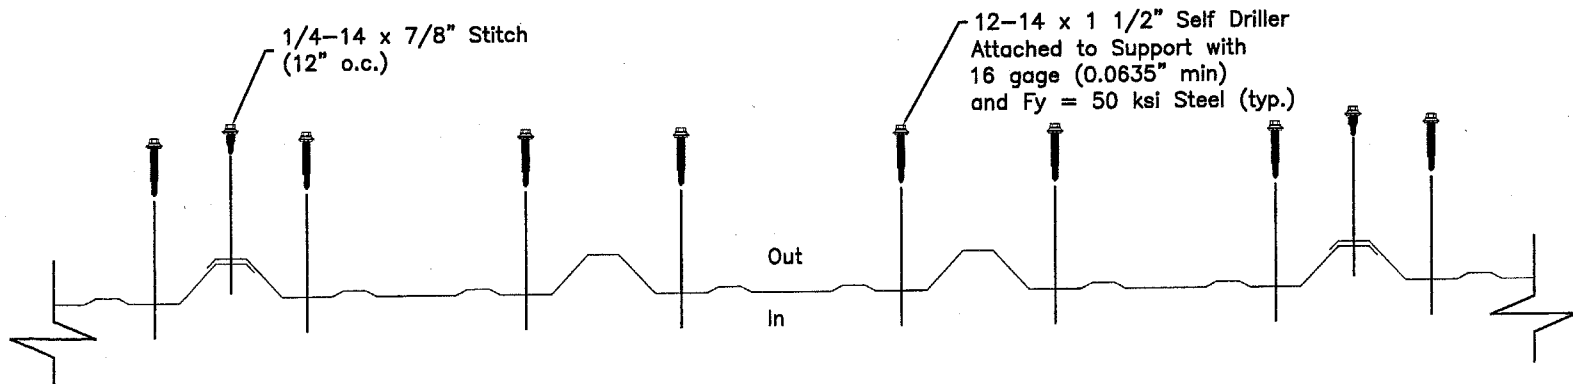

R-Panel Fastening Pattern (Ends & Endlap Splice)